



Acoustical Surfaces, Inc.

123 Columbia Court North, Suite 201
 Chaska, MN 55318
 Tel: (952)-448-5300
 Fax: (952)-448-2813
 1-(800)-854-2948

www.acousticalsurfaces.com
 sales@acousticalsurfaces.com

File No.

ECHO ELIMINATOR.DWG

Issue Date

7/8/2010

Revised

Drawn By

MTH

Checked By


PROJECT

DRAWING TITLE

ECHO
 ELIMINATOR

DRAWING NO.


AS5.0

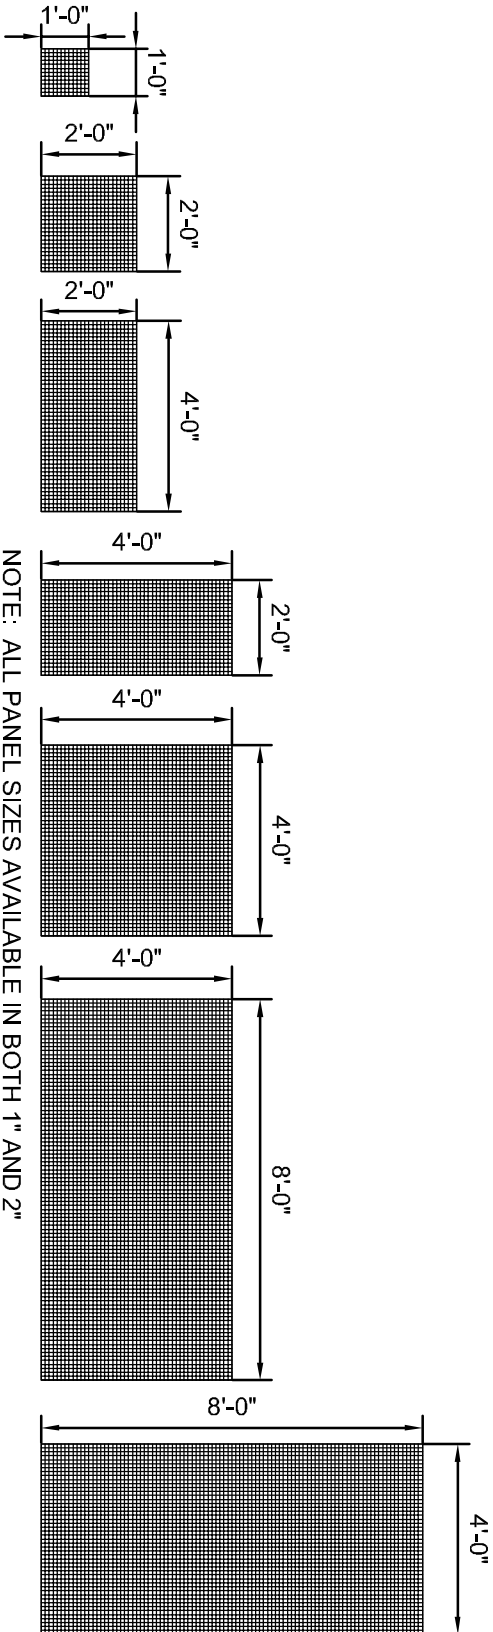

1 FRONT ELEVATION

1/2"=1'-0"

NOTE: ALL PANEL SIZES AVAILABLE IN BOTH 1" AND 2"

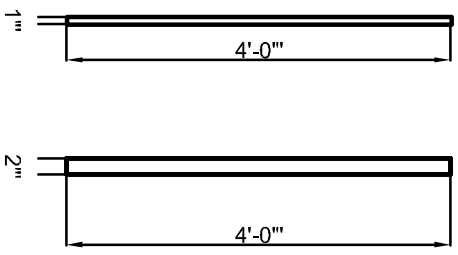

2 SIDE ELEVATION

1/2"=1'-0"



3 PERSPECTIVE

N.T.S.